





NOTES:

1. THE TWO LANDSCAPE SCHEMES INCORPORATE VARIOUS LEVELS OF HISTORIC RESTORATION OF DOCUMENTED SITE FEATURES. WITHIN THE CONTEXT OF SCHEMES A & B, MANY OF THE INDICATED LANDSCAPE DESIGN FEATURES MAY BE INTERCHANGED IN PART WHERE APPROPRIATE.
2. THE INTENT OF THESE SCHEMES IS TO INSTILL, AS MUCH AS POSSIBLE, AN APPEARANCE OF KNOWN HISTORICAL FEATURES. CONTEMPORARY MATERIALS ARE SHOWN WHERE APPROPRIATE.
3. DEVIATION FROM ACCURATE HISTORICAL RESTORATION COULD HAVE RESULTED FROM SUBSEQUENT SITE CHANGES SUCH AS ROADWAYS OR PEDESTRIAN BRIDGES, OR FROM PRESENT DAY CHANGES IN USE, CODES, OR DESIGN GUIDELINES.
4. ACCESSIBILITY GUIDELINES, PUBLIC SAFETY AND DCR MAINTENANCE PRACTICES HAVE BEEN TAKEN INTO CONSIDERATION IN THE SCHEMES. THESE CONSIDERATIONS MAY ALSO HAVE RESULTED IN DEVIATION FROM DOCUMENTED HISTORICAL DESIGNS.
5. BUDGET ALLOCATIONS MAY AFFECT THE PHASING OF WORK AREAS WITHIN THE PROJECT AS WELL AS SCOPE WITHIN AN AREA.

PROGRESS PRINT
NOT FOR CONSTRUCTION

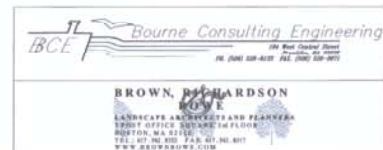

COMMONWEALTH OF MASSACHUSETTS			
DEPARTMENT OF CONSERVATION & RECREATION			
DIVISION OF PLANNING & ENGINEERING			
RESTORATION OF THE HISTORIC GRANITE OVERLOOKS AND STORROW LAGOON COPING CHARLES RIVER ESPLANADE - BOSTON			
LANDSCAPE LEGEND AND NOTES			
DESIGNED:	CONTRACT NO.	DRAWING NO.	
CHECKED:	PL99-059-C1A	L-1	
DRAWN:	REF. DCR #157	SCALE:	1 of 14
CHECKED:	ADD:	DATE:	

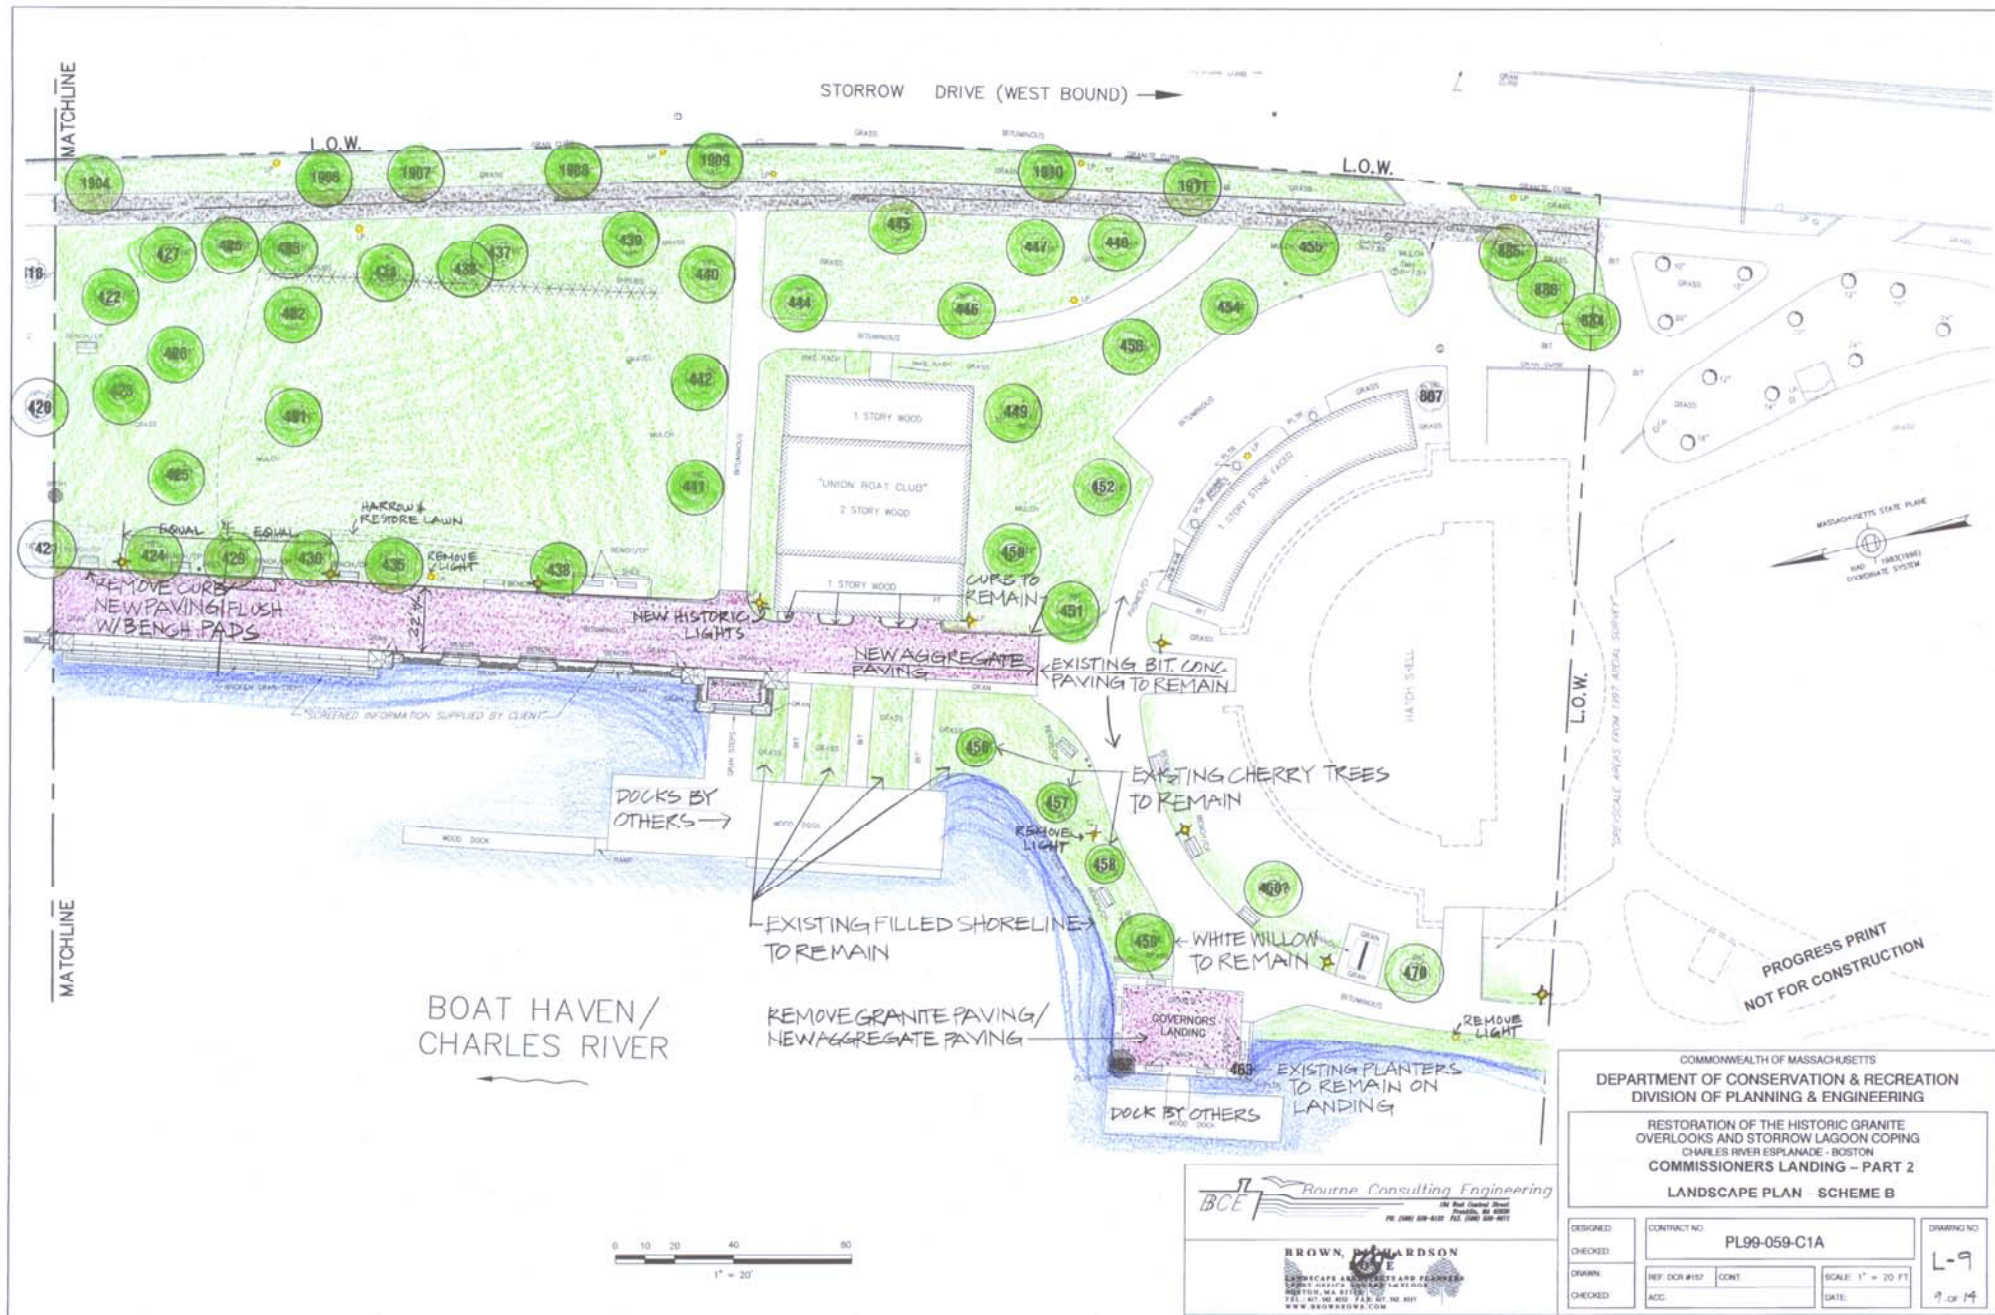



COMMONWEALTH OF MASSACHUSETTS
DEPARTMENT OF CONSERVATION & RECREATION
DIVISION OF PLANNING & ENGINEERING


RESTORATION OF THE HISTORIC GRANITE
OVERLOOKS AND STORROW LAGOON COPING
CHARLES RIVER ESPLANADE - BOSTON
STORROW LAGOON & BIKEWAY - PART 1


LANDSCAPE PLAN - SCHEME B

DESIGNED: CAV	CONTRACT NO.	DRAWING NO.
CHECKED: CAV	PL99-059-C1A	L-11
DRAWN: CEH	REF. DCR #152	SCALE: 1" = 20 FT
CHECKED: CAV	ACC.	DATE:
		11 of 14


IBCE Bourne Consulting Engineering
100 West Street
Boston, MA 02111
TEL: (617) 552-8000 FAX: (617) 552-8001
WWW.BOURNEENGINEERING.COM

BROWN, RICHARDSON
LANDSCAPE ARCHITECTS AND PLANNERS
2001 WASHINGTON STREET, SUITE 200
BOSTON, MA 02111
TEL: (617) 552-8000 FAX: (617) 552-8001
WWW.BROWN-RICHARDSON.COM

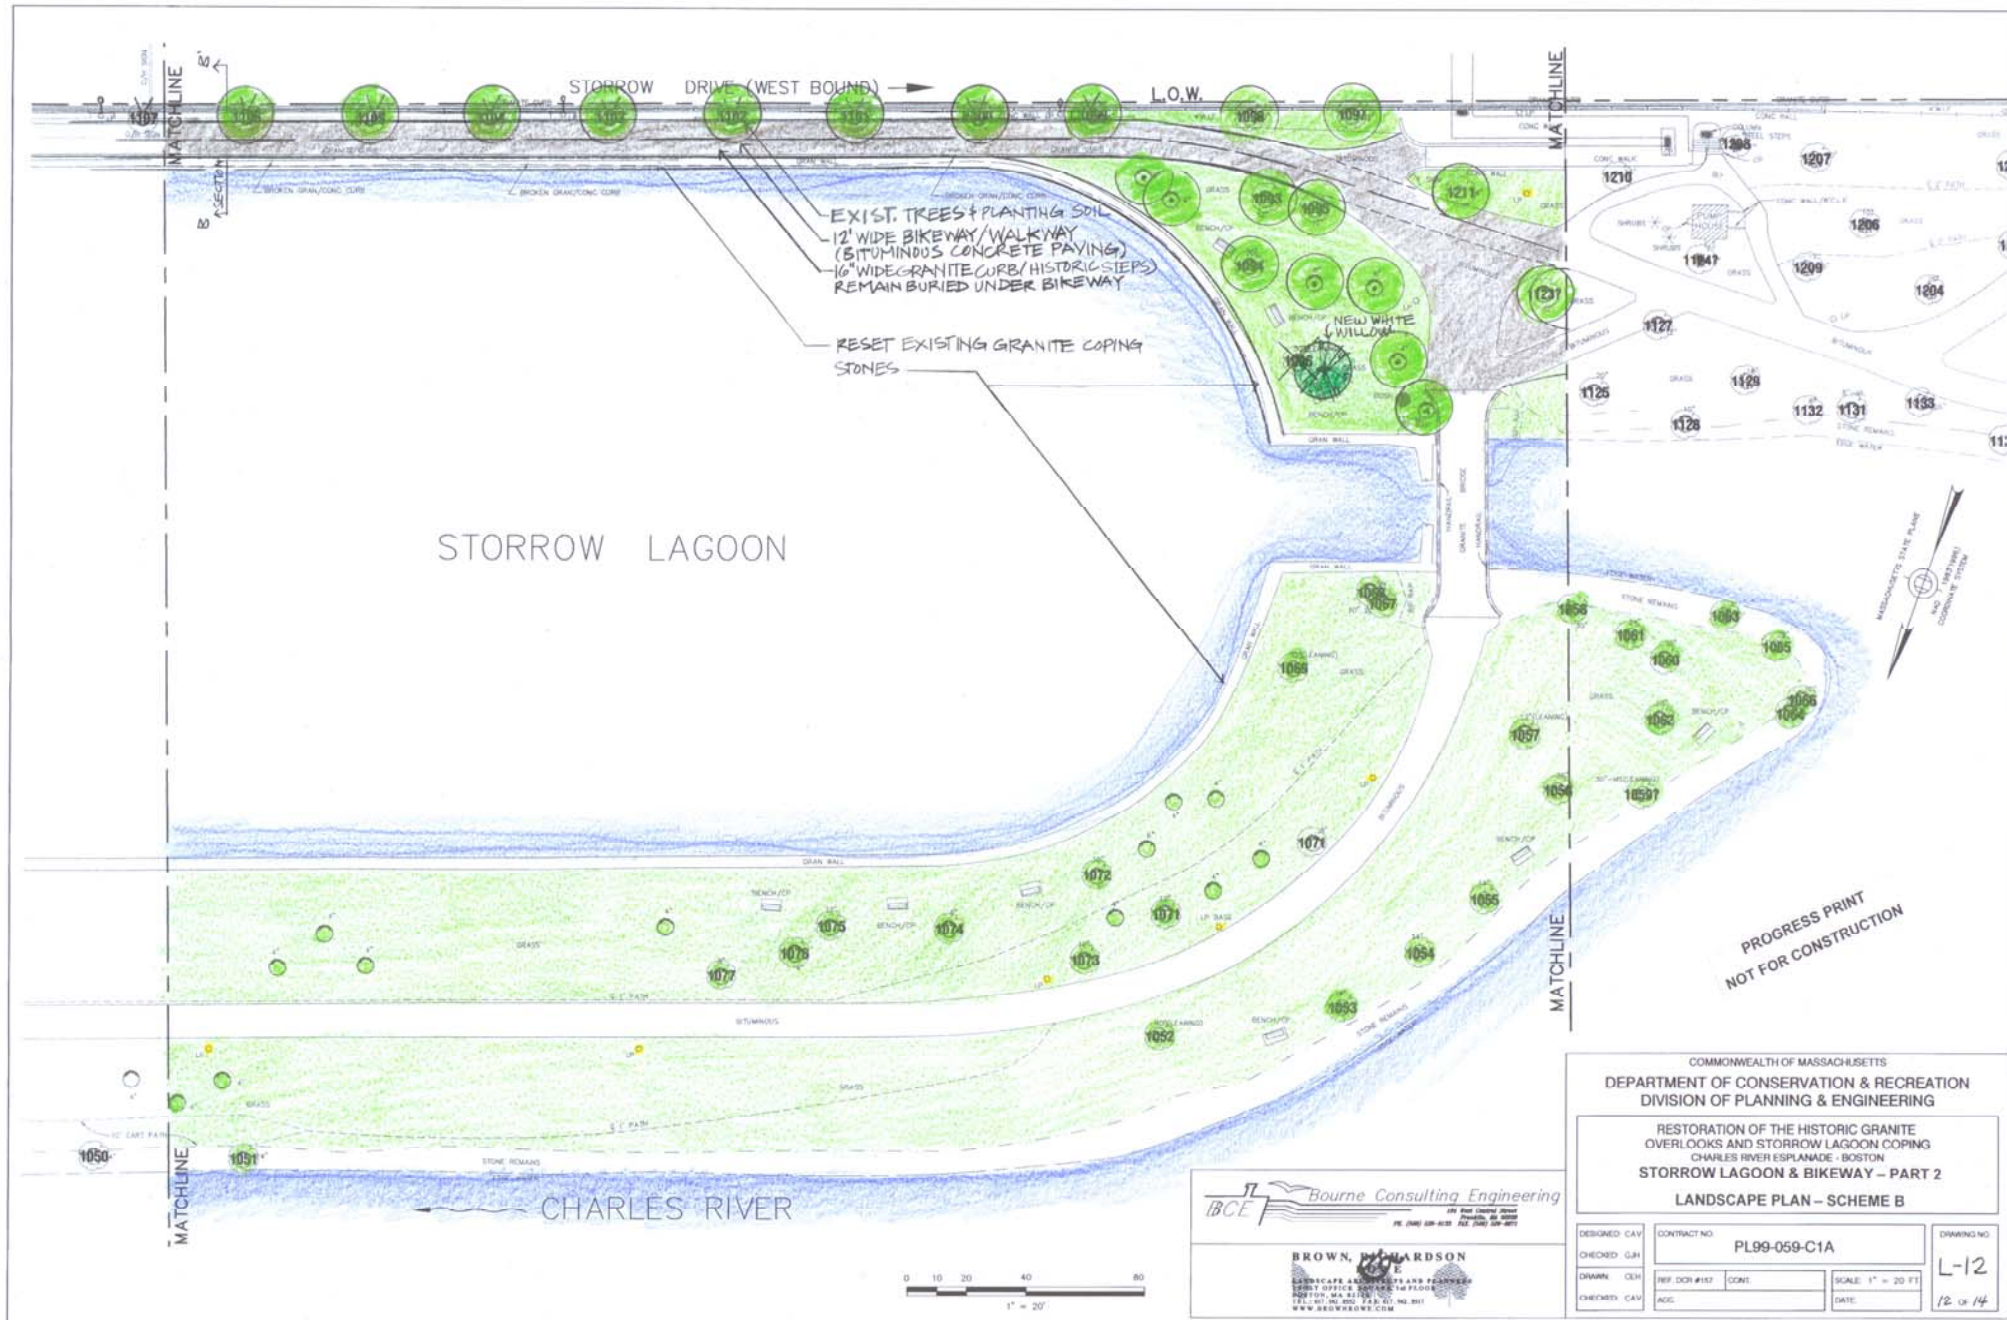

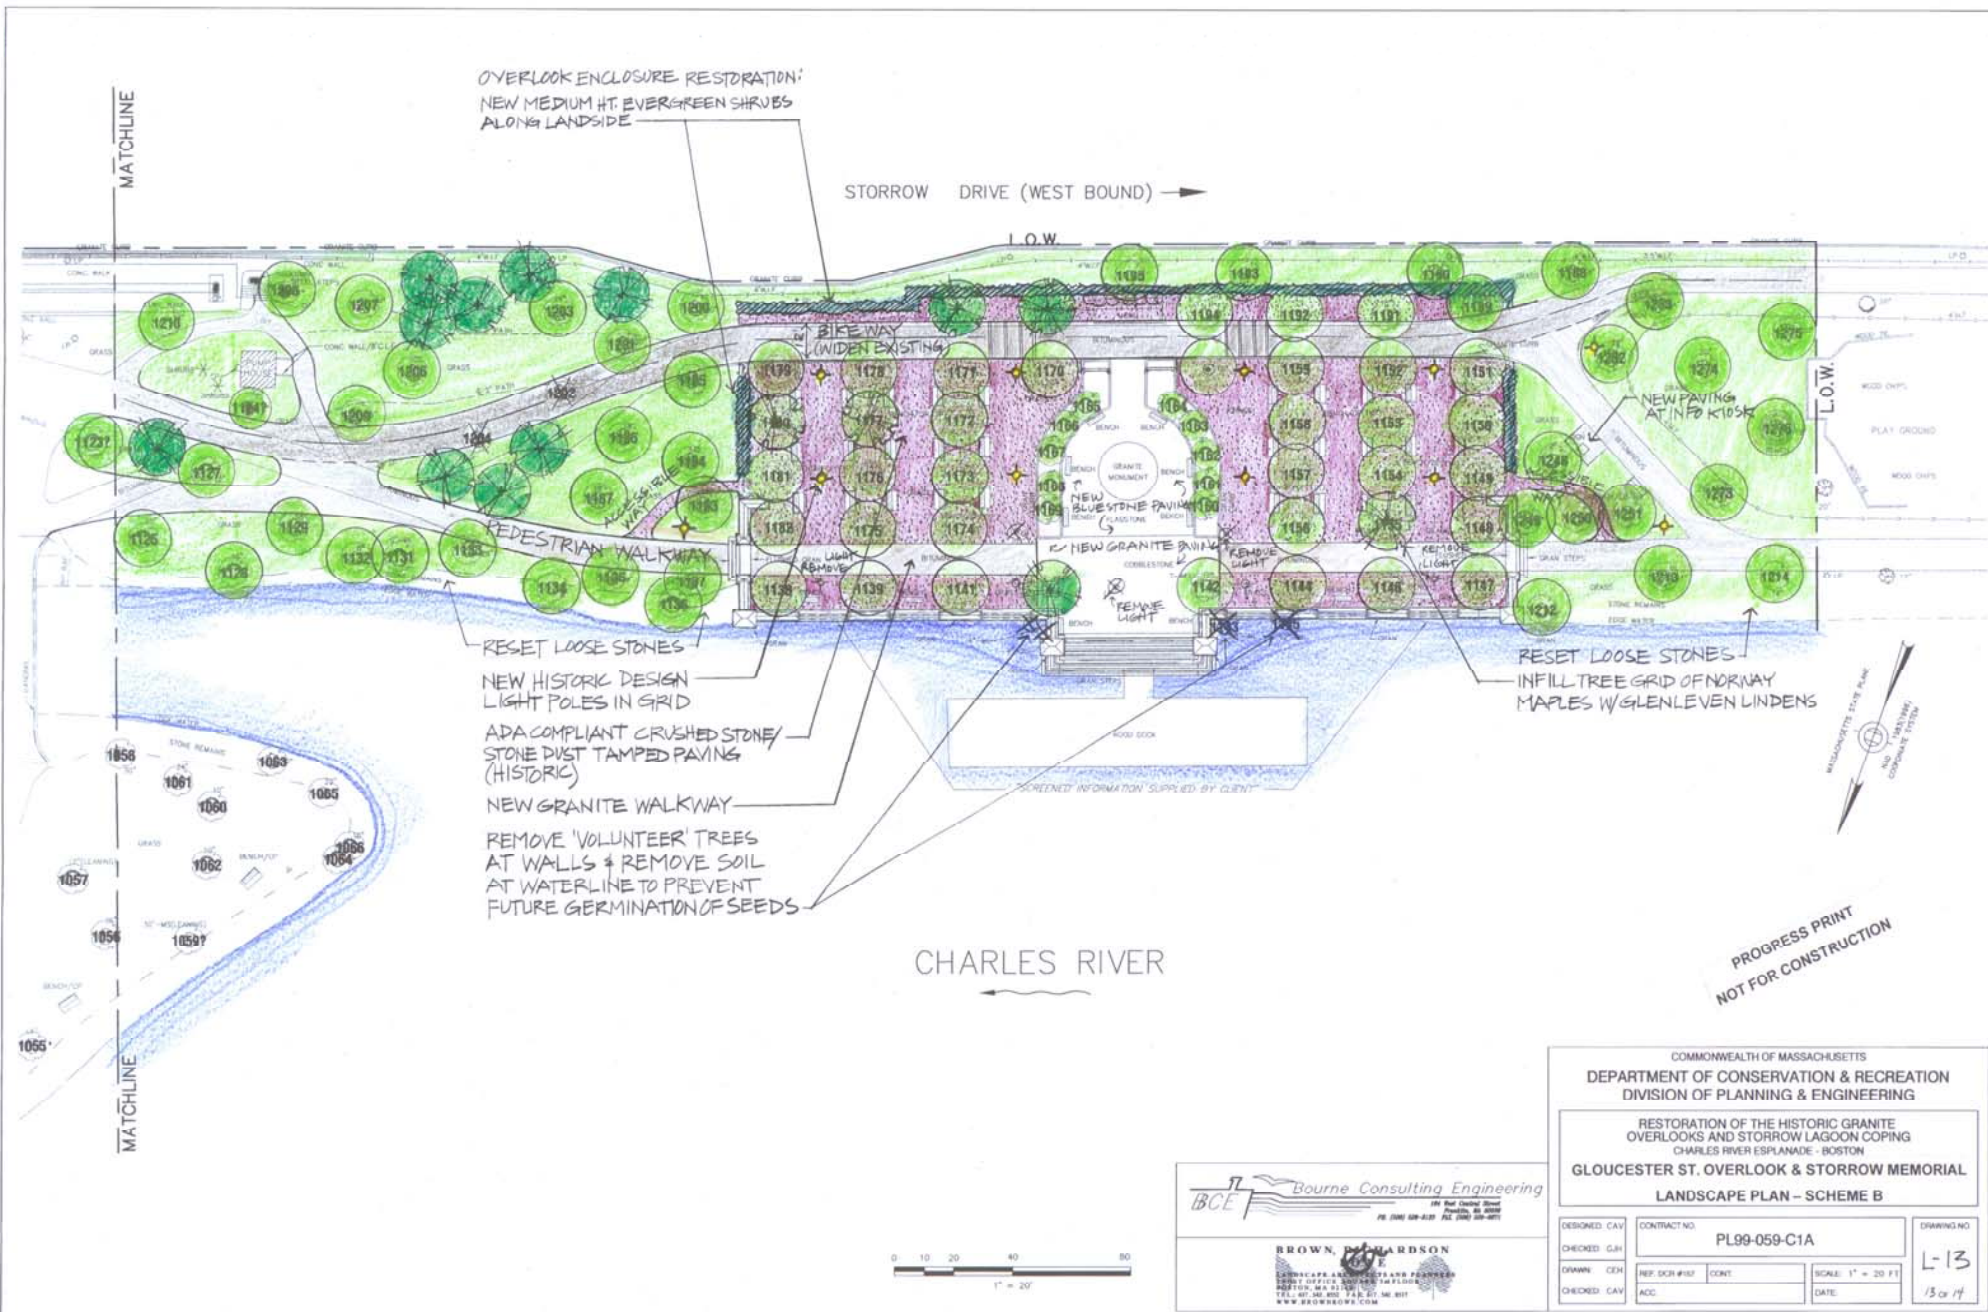


PROGRESS PRINT
NOT FOR CONSTRUCTION

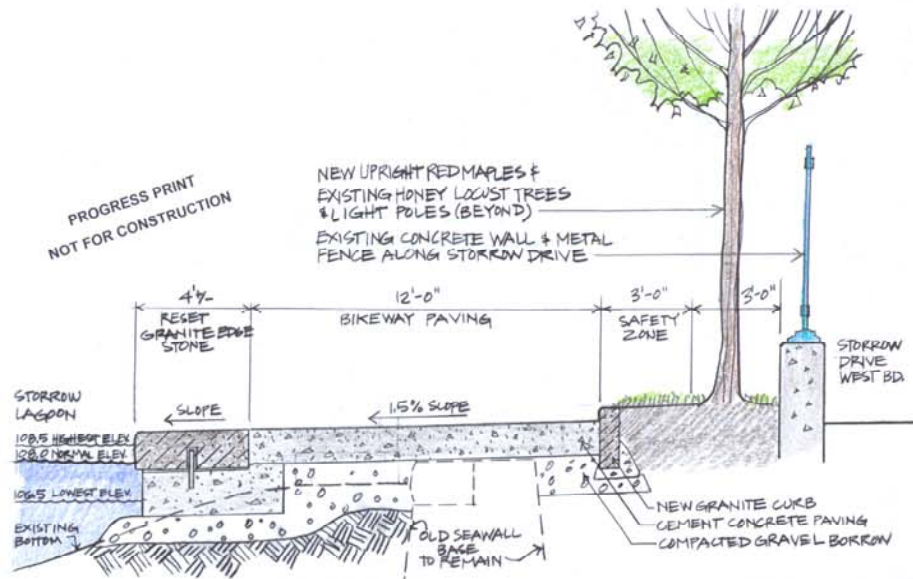

SECTION OF BIKEWAY AT STORROW LAGOON - SCHEME B

SCALE: 1/2" = 1'-0"

PROGRESS PRINT
NOT FOR CONSTRUCTION

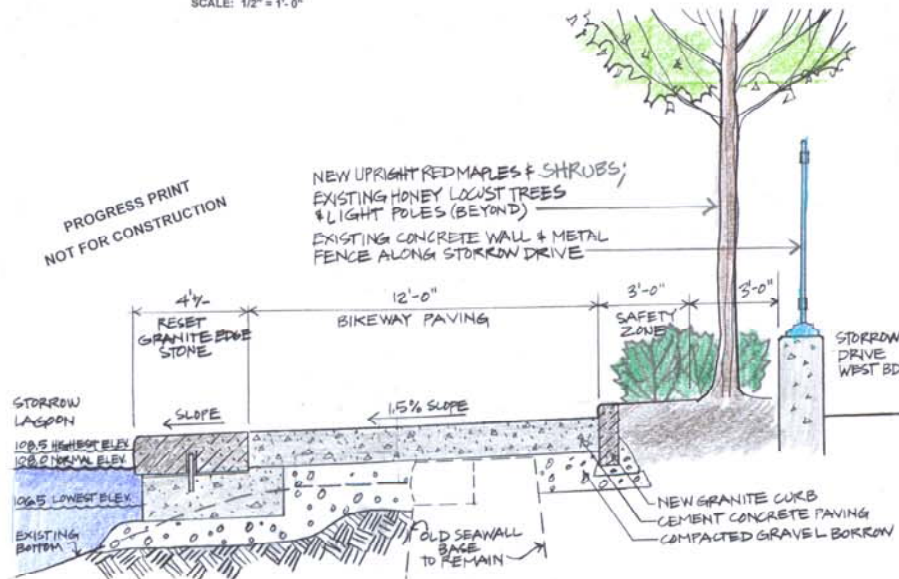

SECTION OF BIKEWAY AT STORROW LAGOON - SCHEME A


SCALE: 1/2" = 1'-0"



CUSTOM FABRICATED HISTORIC LIGHT

BASED ON ORIGINAL 1910 DESIGN

PHOTO FROM MASTER PLAN FOR THE
CHARLES RIVER BASIN - THE SECOND CENTURY
BY GOODY, CLARKE AND ASSOC. FOR THE MDC, 2002

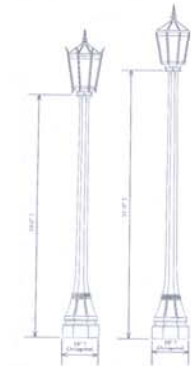

A FEW MANUFACTURED LIGHTS
OF HISTORIC DESIGN

LIGHTING OPTIONS

SCALE: NO SCALE



BROWN, PETERSON
LANDSCAPE ARCHITECTS AND PLANNERS
1000 WEST STREET, SUITE 100
BOSTON, MA 02118
TEL: 617 452 8800 FAX: 617 452 8801
WWW.BPDLANDSCAPE.COM

COMMONWEALTH OF MASSACHUSETTS
DEPARTMENT OF CONSERVATION & RECREATION
DIVISION OF PLANNING & ENGINEERING

RESTORATION OF THE HISTORIC GRANITE
OVERLOOKS AND STORROW LAGOON COPING
CHARLES RIVER ESPLANADE - BOSTON

LANDSCAPE DETAILS

DESIGNED:	CONTRACT NO. PL99-059-C1A	DRAWING NO. L-14
CHECKED:	REF. DCR #157	14 of 14
DRAWN:	ACC.	DATE:
CHECKED:	SCALE:	